

Chiutika Basic School


P.O. Box 14
Mfuwe, Eastern Province
Zambia

SCALEAfrica Inc

44 EIGHTH AVENUE #5
BROOKLYN, NY 11217
TEL: 718 369 3336


LEGEND:

- DEMO
- _____ EXISTING
- NEW
- CONCRETE COLUMN

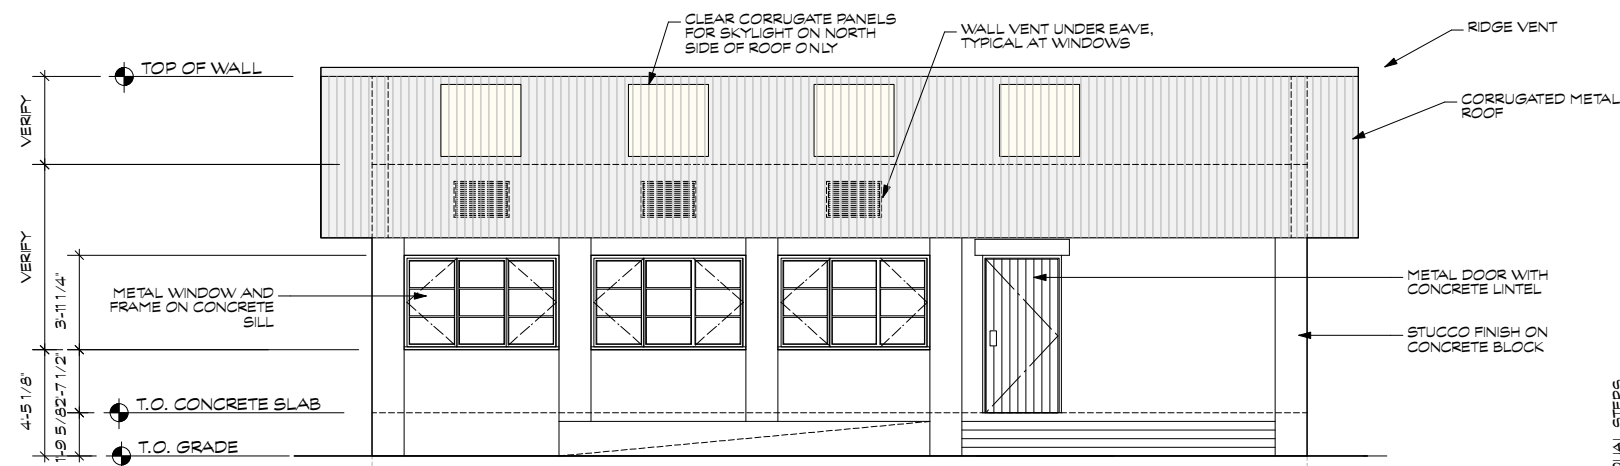


2 FRONT ELEVATION

SCALE: 1:20

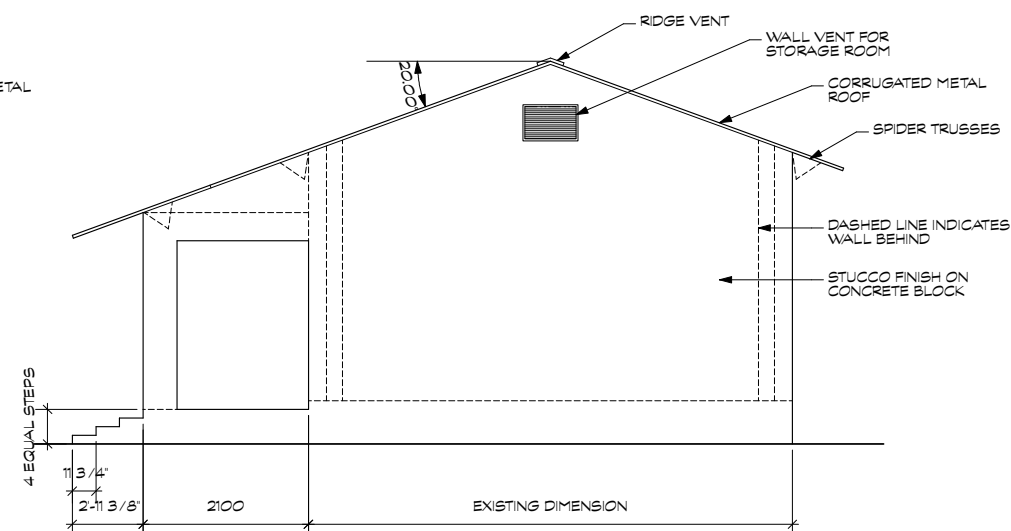


3 SIDE ELEVATION

SCALE: 1:20

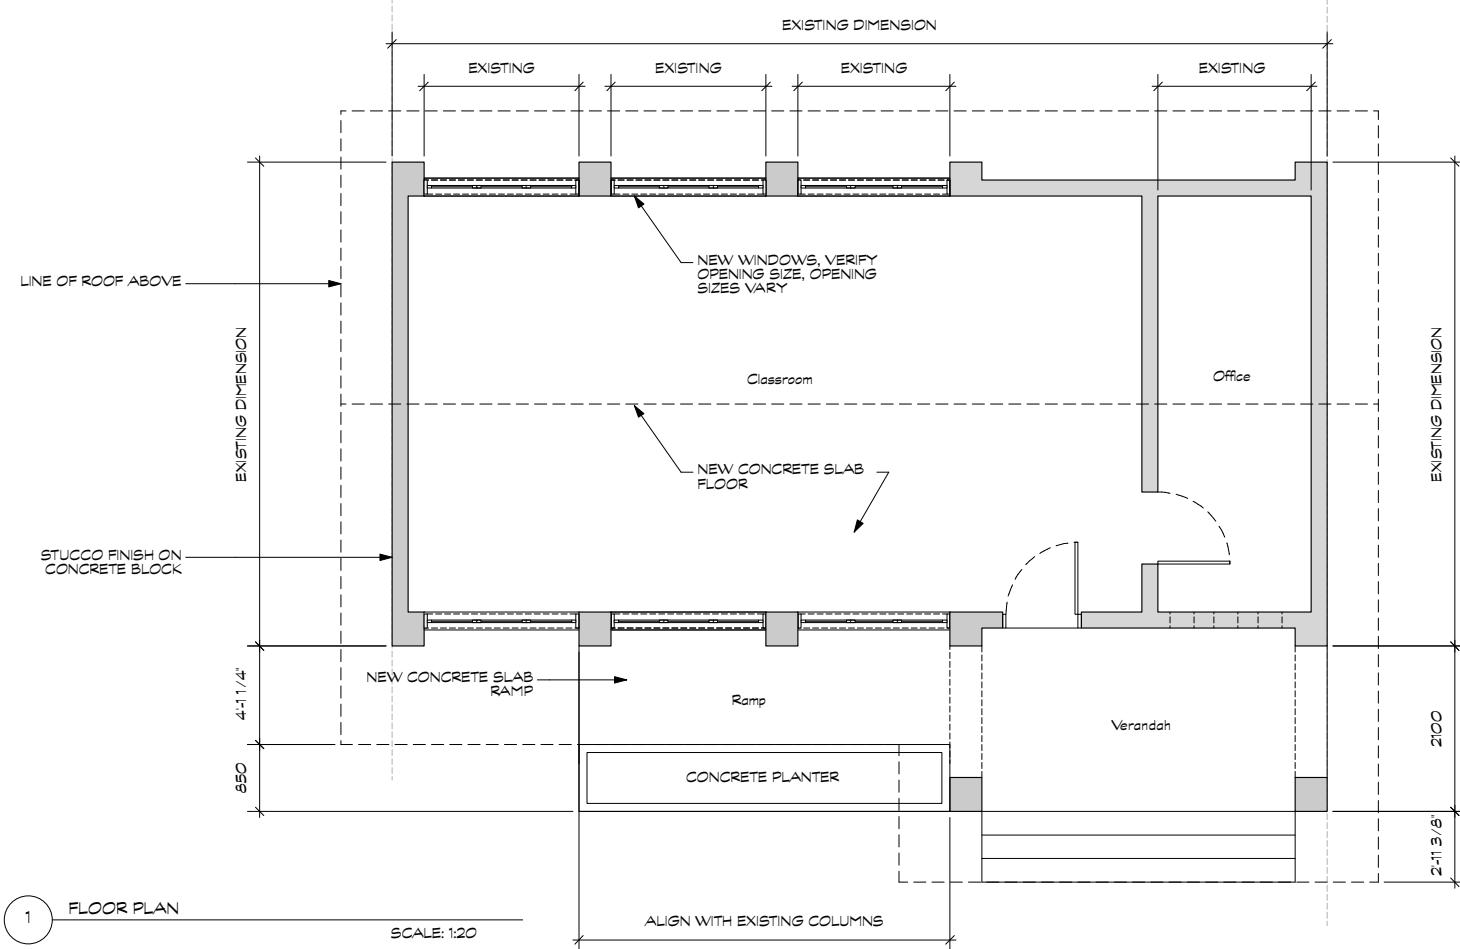

1 FLOOR PLAN

SCALE: 1:20

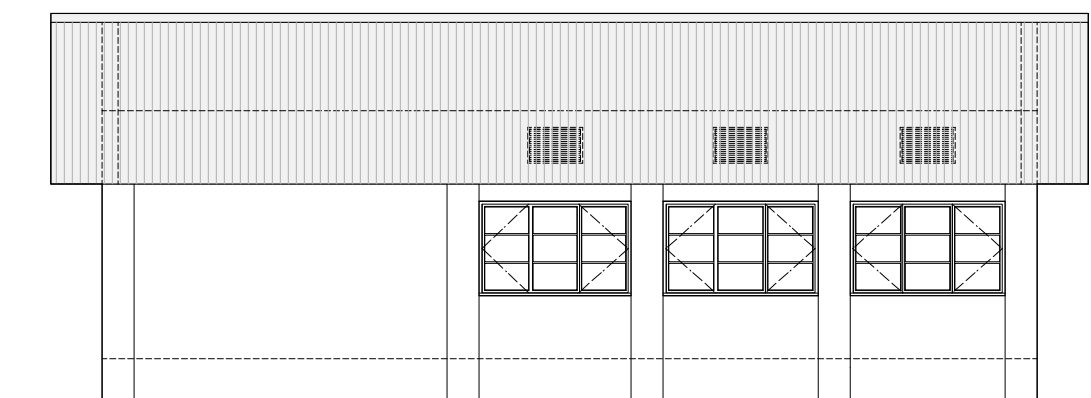

4 REAR ELEVATION

SCALE: 1:20

NORTH



SCALE: 1:20

DATE: AUGUST 1, 2007

SITE PLAN

A1