
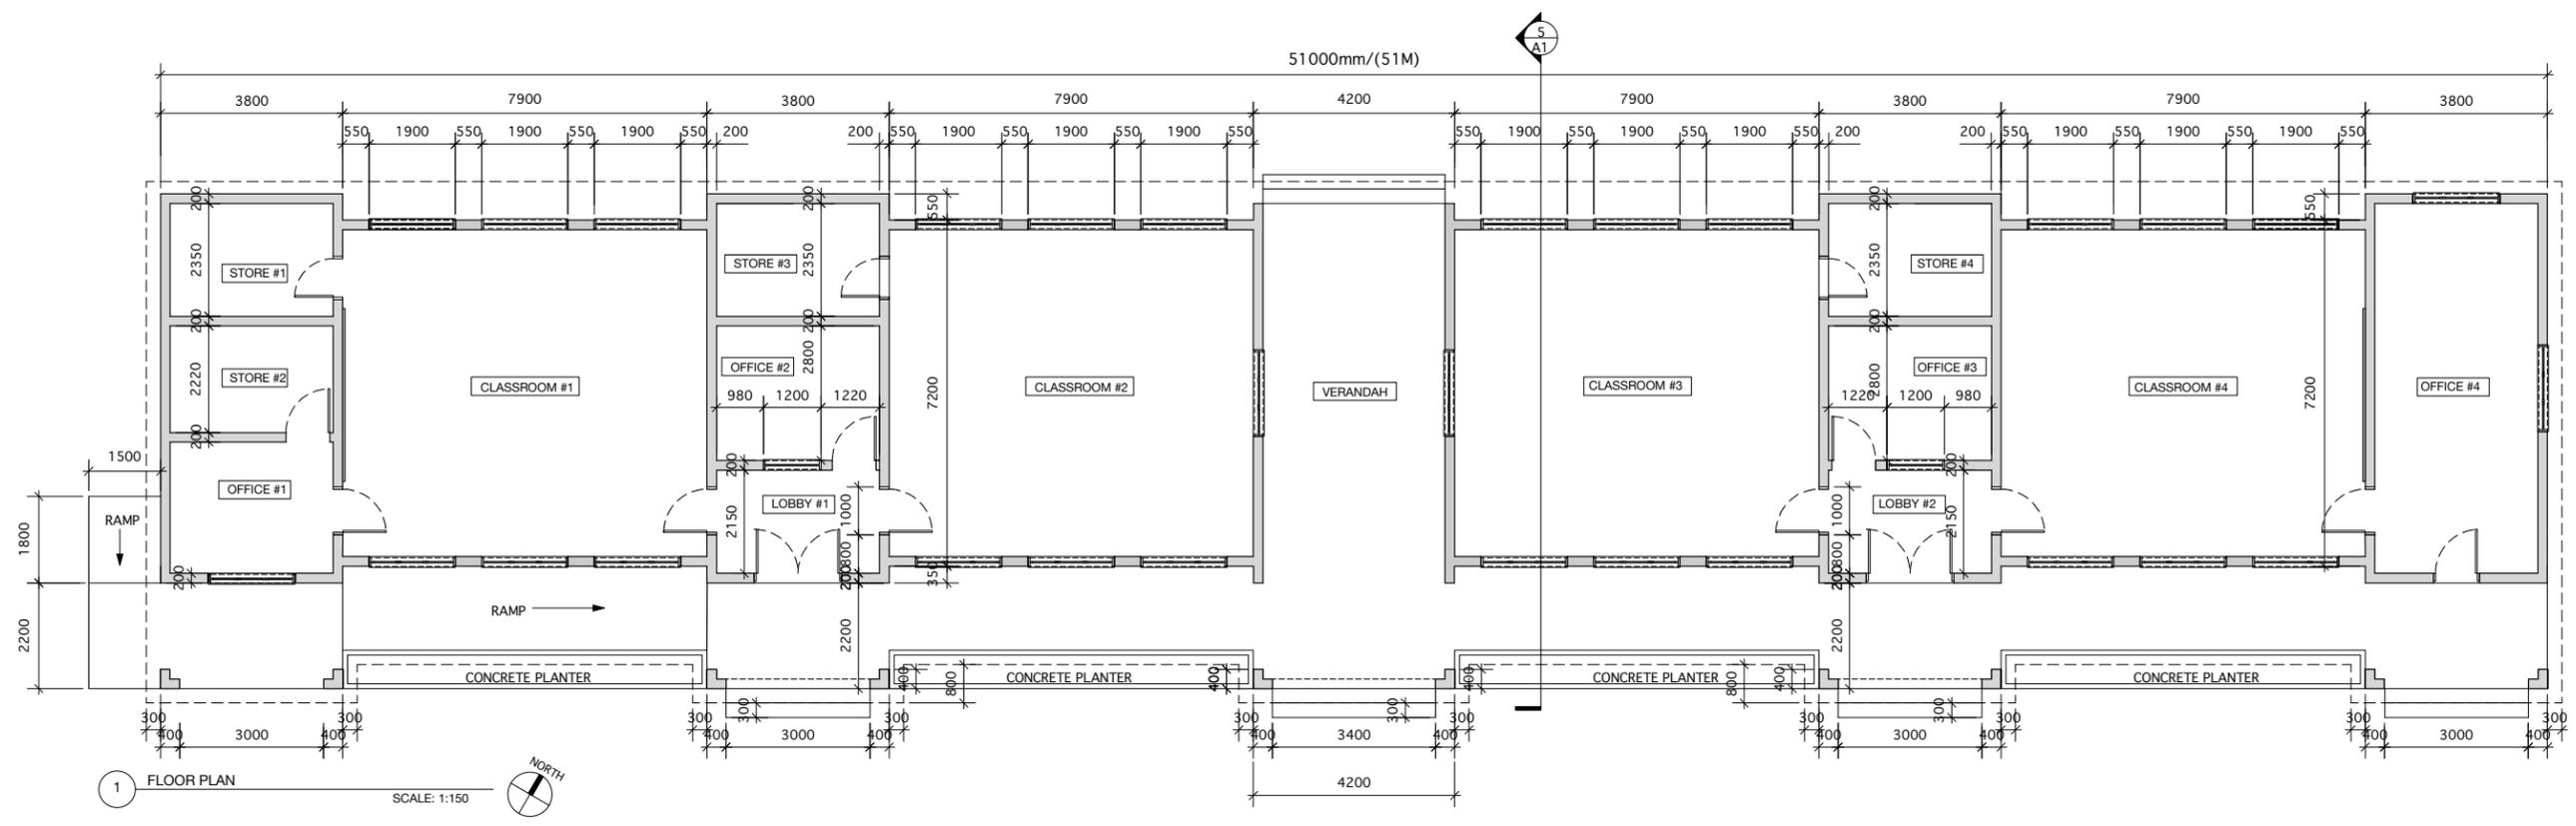


Chiutika Basic School

P.O. Box 14
Mfuwe, Eastern Province
Zambia

SCALEAfrica Inc
44 EIGHTH AVENUE #5
BROOKLYN, NY 11217
TEL: 718 369 3836

- LEGEND:**
- DEMO
 - EXISTING
 - XXXXX NEW
 - CONCRETE COLUMN

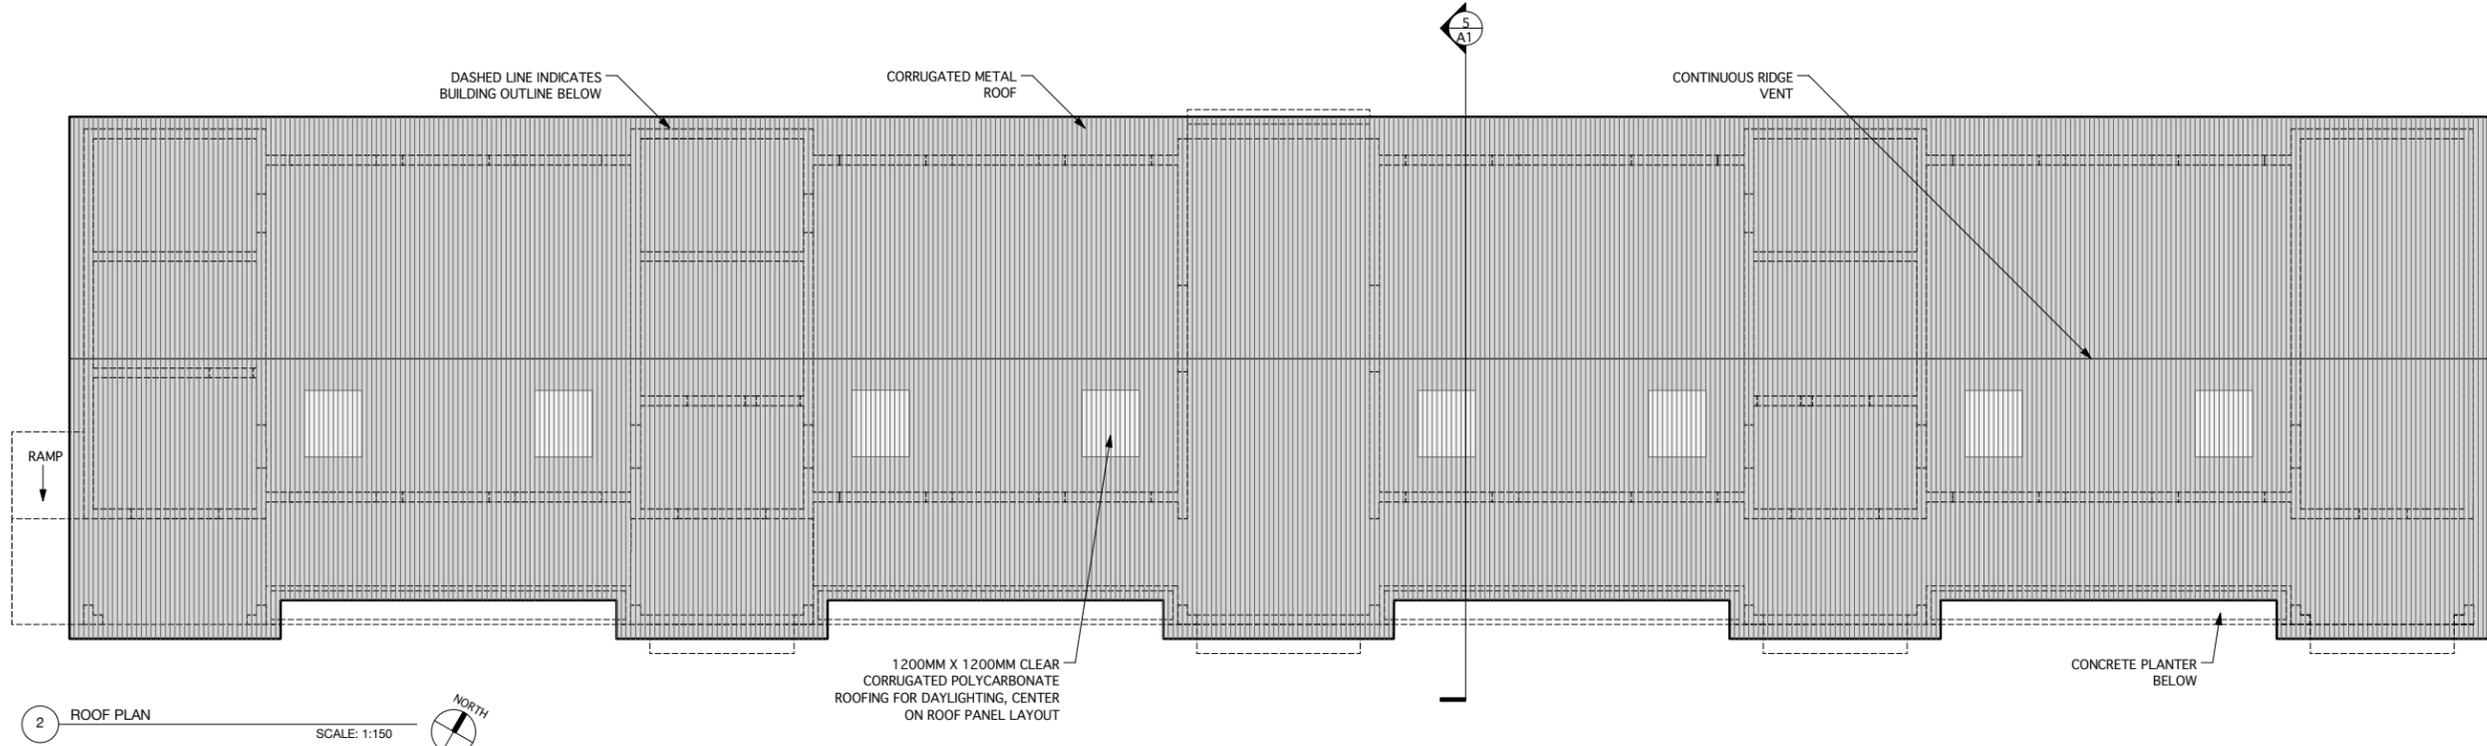

LAT: 13.3 S LONG: 31.9 E
SCALE: 1:150
DATE: AUGUST 1, 2007
1X4 CLASSROOM BLOCK