




Chiutika Basic School

P.O. Box 14
Mfuwe, Eastern Province
Zambia

SCALEAfrica Inc
44 EIGHTH AVENUE #5
BROOKLYN, NY 11217
TEL: 718 369 3836

LEGEND:

- DEMO
- ===== EXISTING
- NEW
- CONCRETE COLUMN

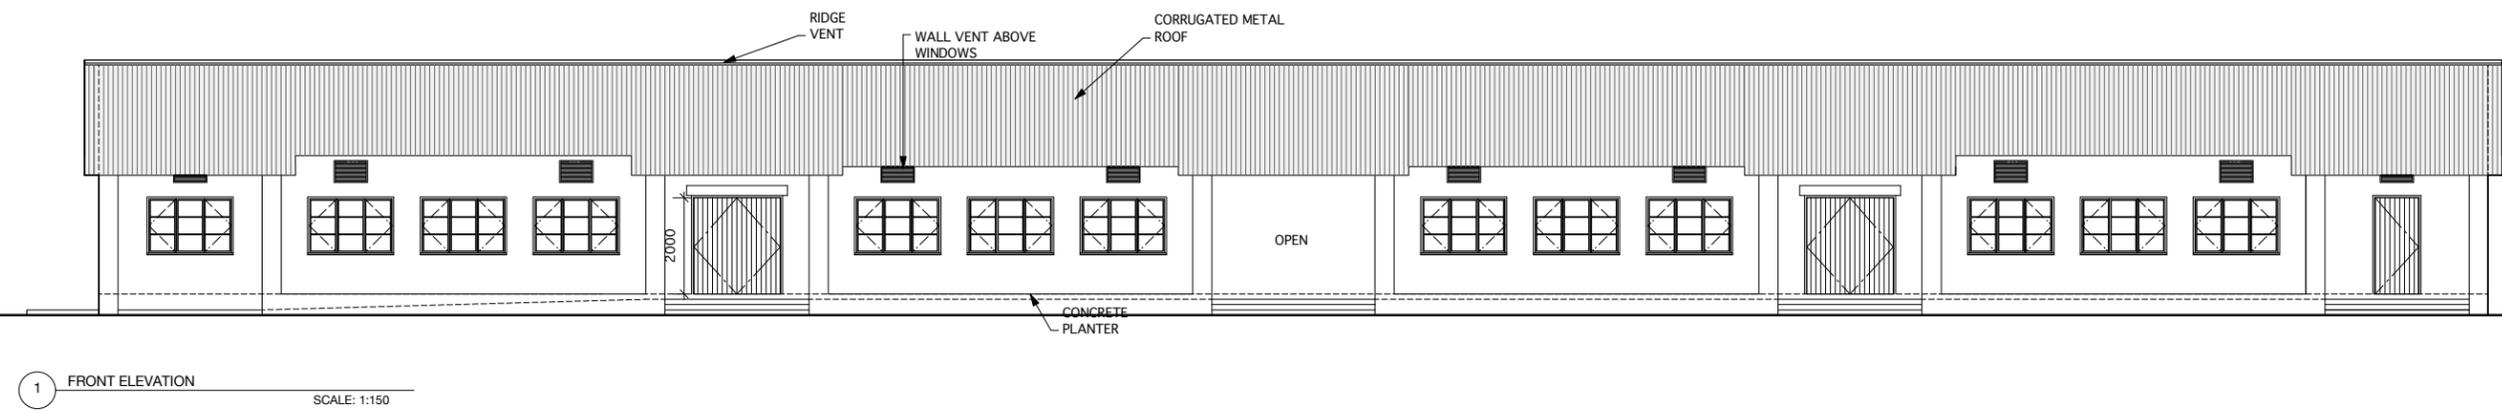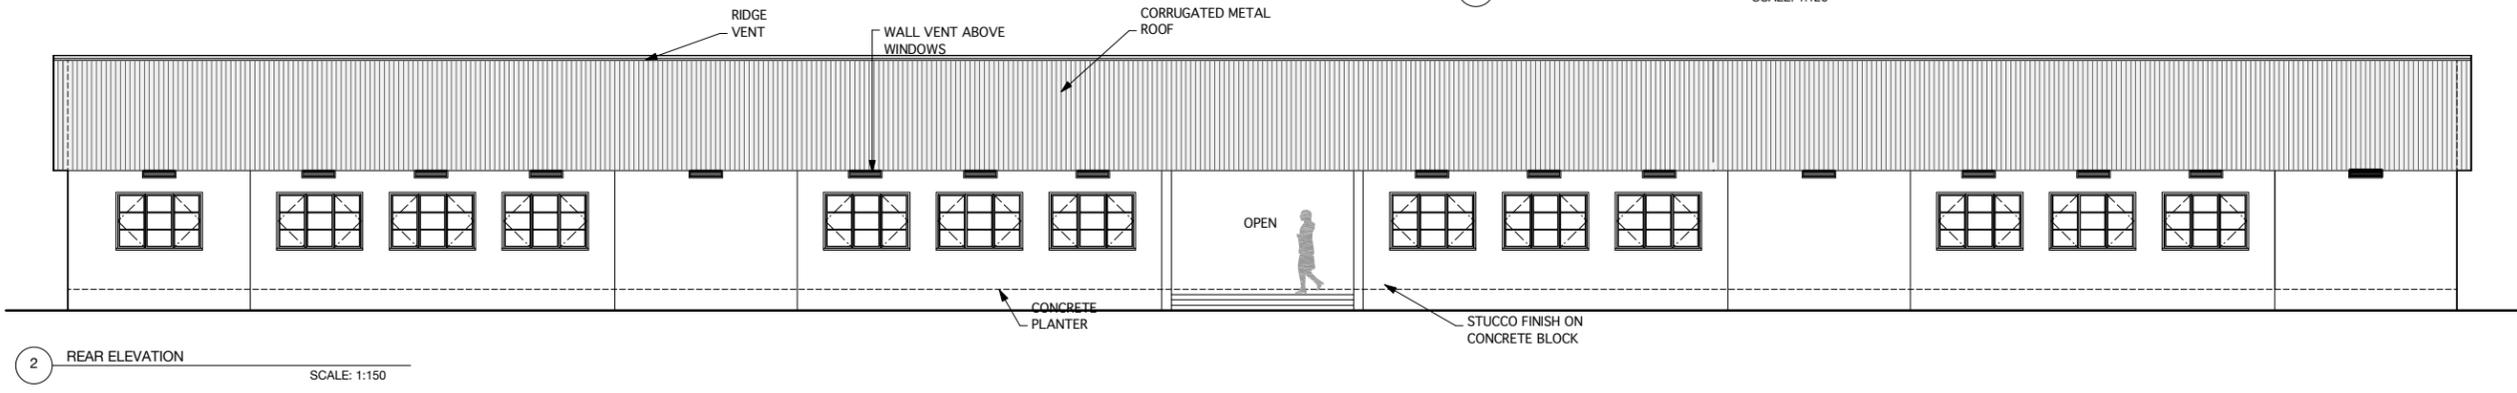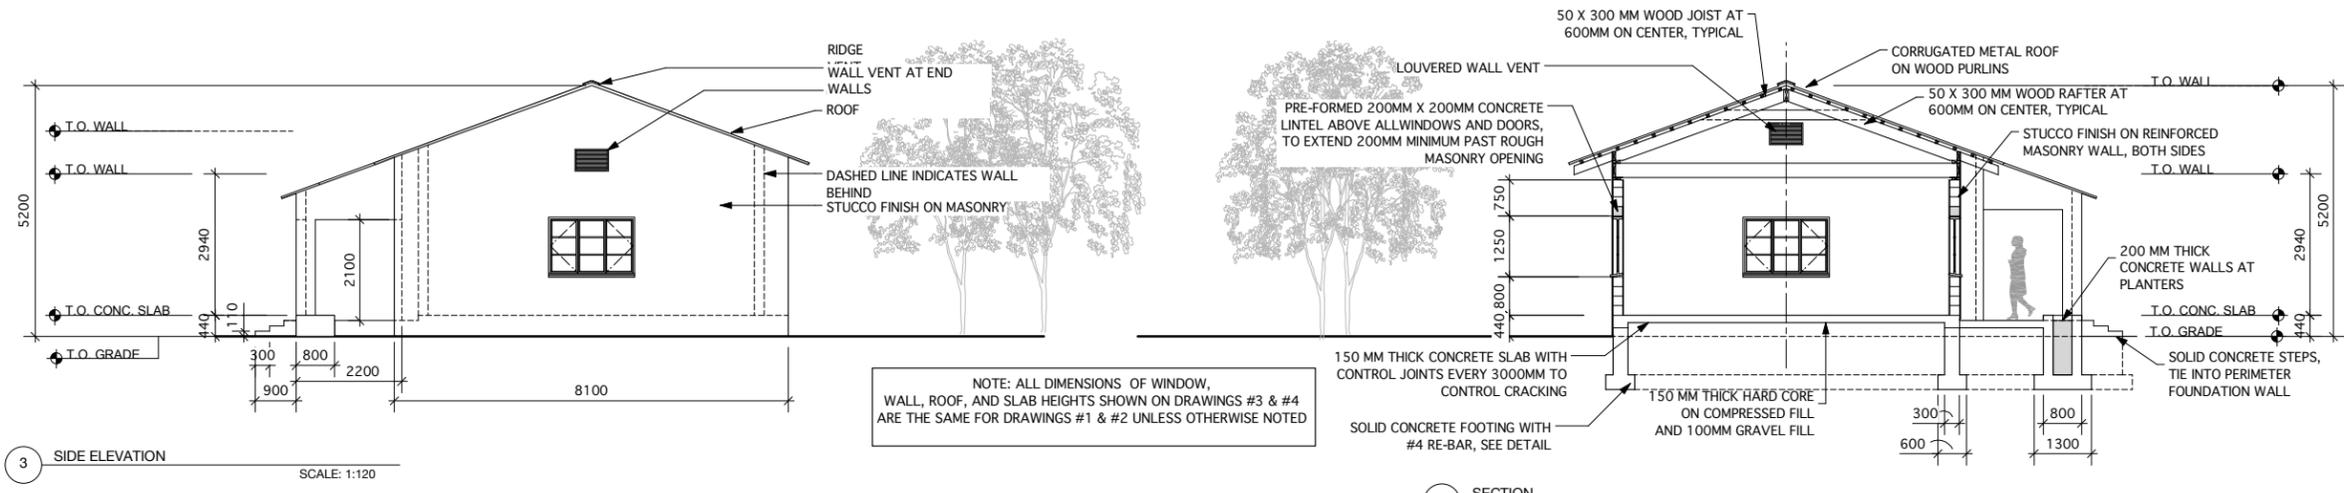

LAIATS.133SLONG613119 E
SCALE: 1:150
DATE: AUGUST, 2007
1X4 CLASSROOM BLOCK